

S.E. 15th Street

Building A
1529 - 1549
S. Broadway
5,610 sq.ft.
(planned)


Bldg. A & B Parking:
Front field: 55
North: 25
West: 10
Total: 90
Ratio: 5.83/1k

Building B
1569 - 1593
S. Broadway
9,832 sq.ft.

SITE PLAN SUBJECT TO CHANGE

Plan date: 12/08/06
Update: 03/26/12

1597 - 1621
S. Broadway
13,143 sq.ft.

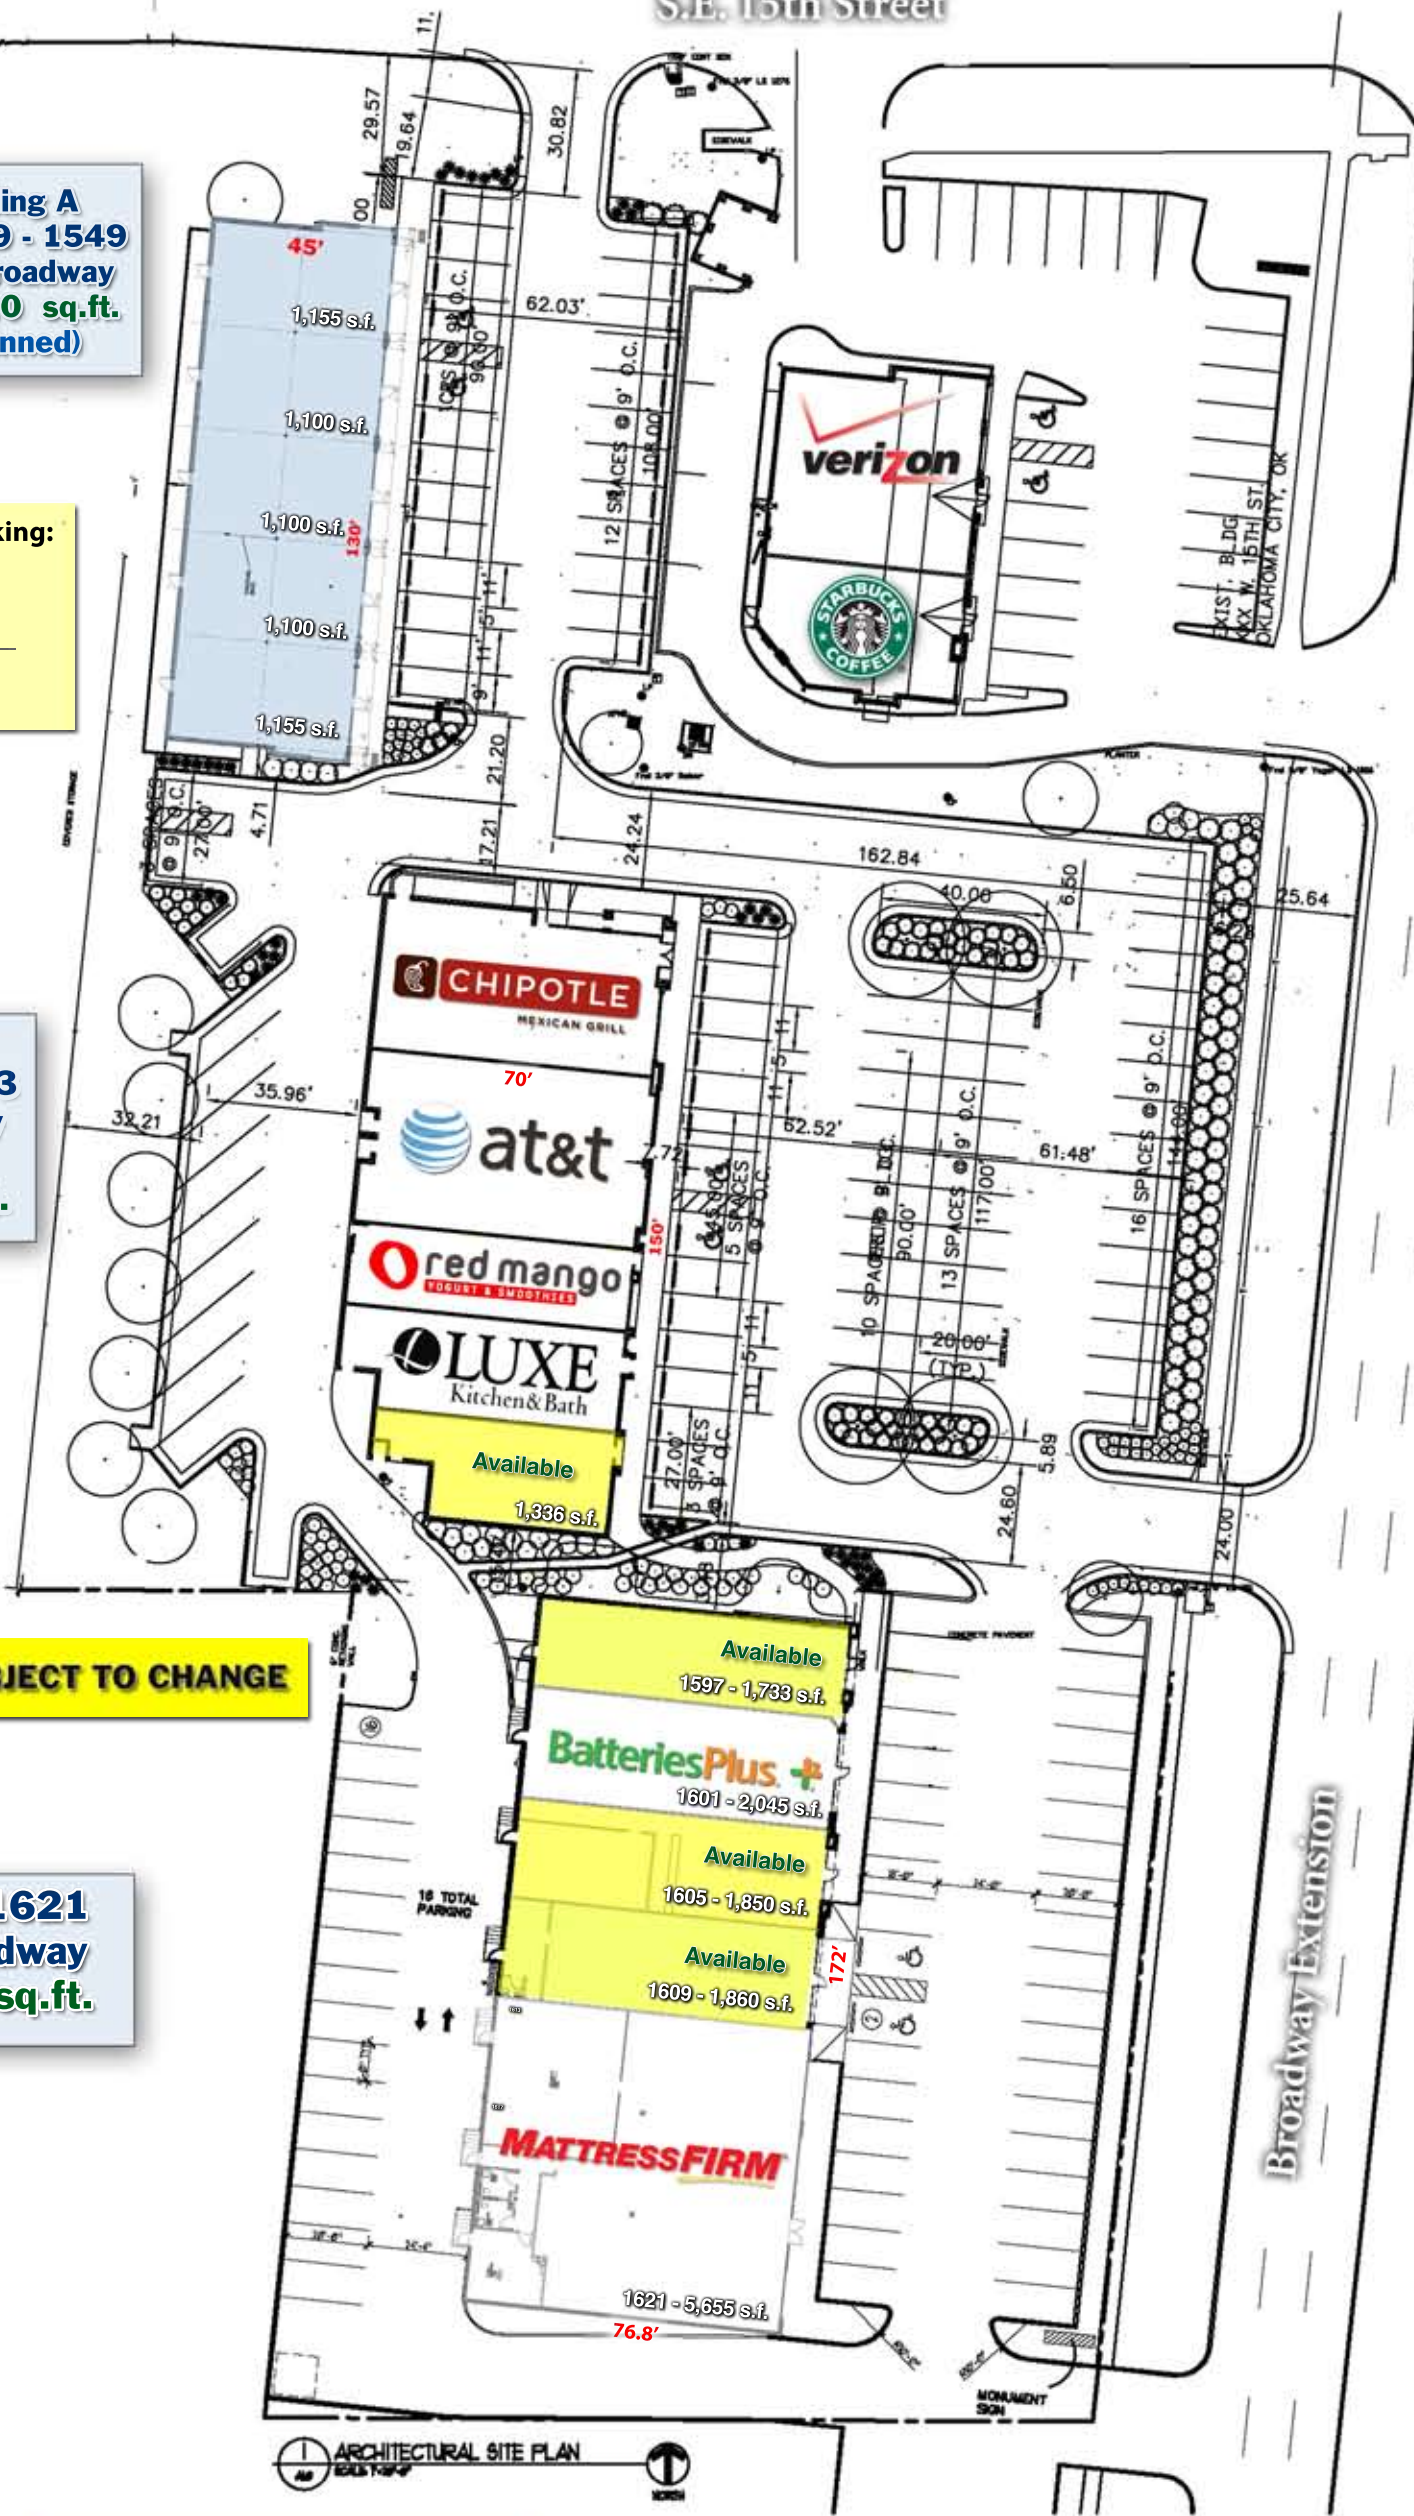

ARCHITECTURAL SITE PLAN
BACK TO TOP

DATE: MARCH 2, 2012
FOR: HAMPTON VILLAGE
SHEET NUMBER: 001

A1.0

ARCHITECTURAL
SITE PLAN

HAMPTON VILLAGE
15TH & BROADWAY - EDMOND, OK
Developer: EP Holding Company, LLC

001

BOCKUS • PAYNE • ASSOCIATES
ARCHITECTS

BOCKUS • PAYNE ASSOCIATES ARCHITECTS A PROFESSIONAL CORPORATION
6303 WATERFORD BLVD., STE 240 OKLAHOMA CITY, OKLAHOMA 73118
PHONE NO. 405-842-0858 FAX NO. 405-843-8958

© COPYRIGHT 2012 BOCKUS PAYNE ASSOCIATES ARCHITECTS, P.C. ALL RIGHTS RESERVED. THIS DRAWING IS PROPERTY OF BOCKUS PAYNE ASSOCIATES ARCHITECTS, P.C. NO PART OF THIS DRAWING IS TO BE REPRODUCED OR TRANSMITTED IN ANY FORM OR BY ANY MEANS, ELECTRONIC OR MECHANICAL, INCLUDING PHOTOCOPYING, RECORDING, OR BY ANY INFORMATION STORAGE AND RETRIEVAL SYSTEM.

002